
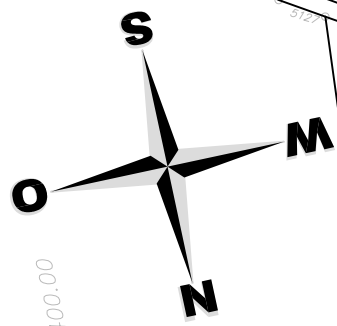


S 1, Wiener Außenring Schnellstraße

Abschnitt B 7 - B 6

Blatt 19

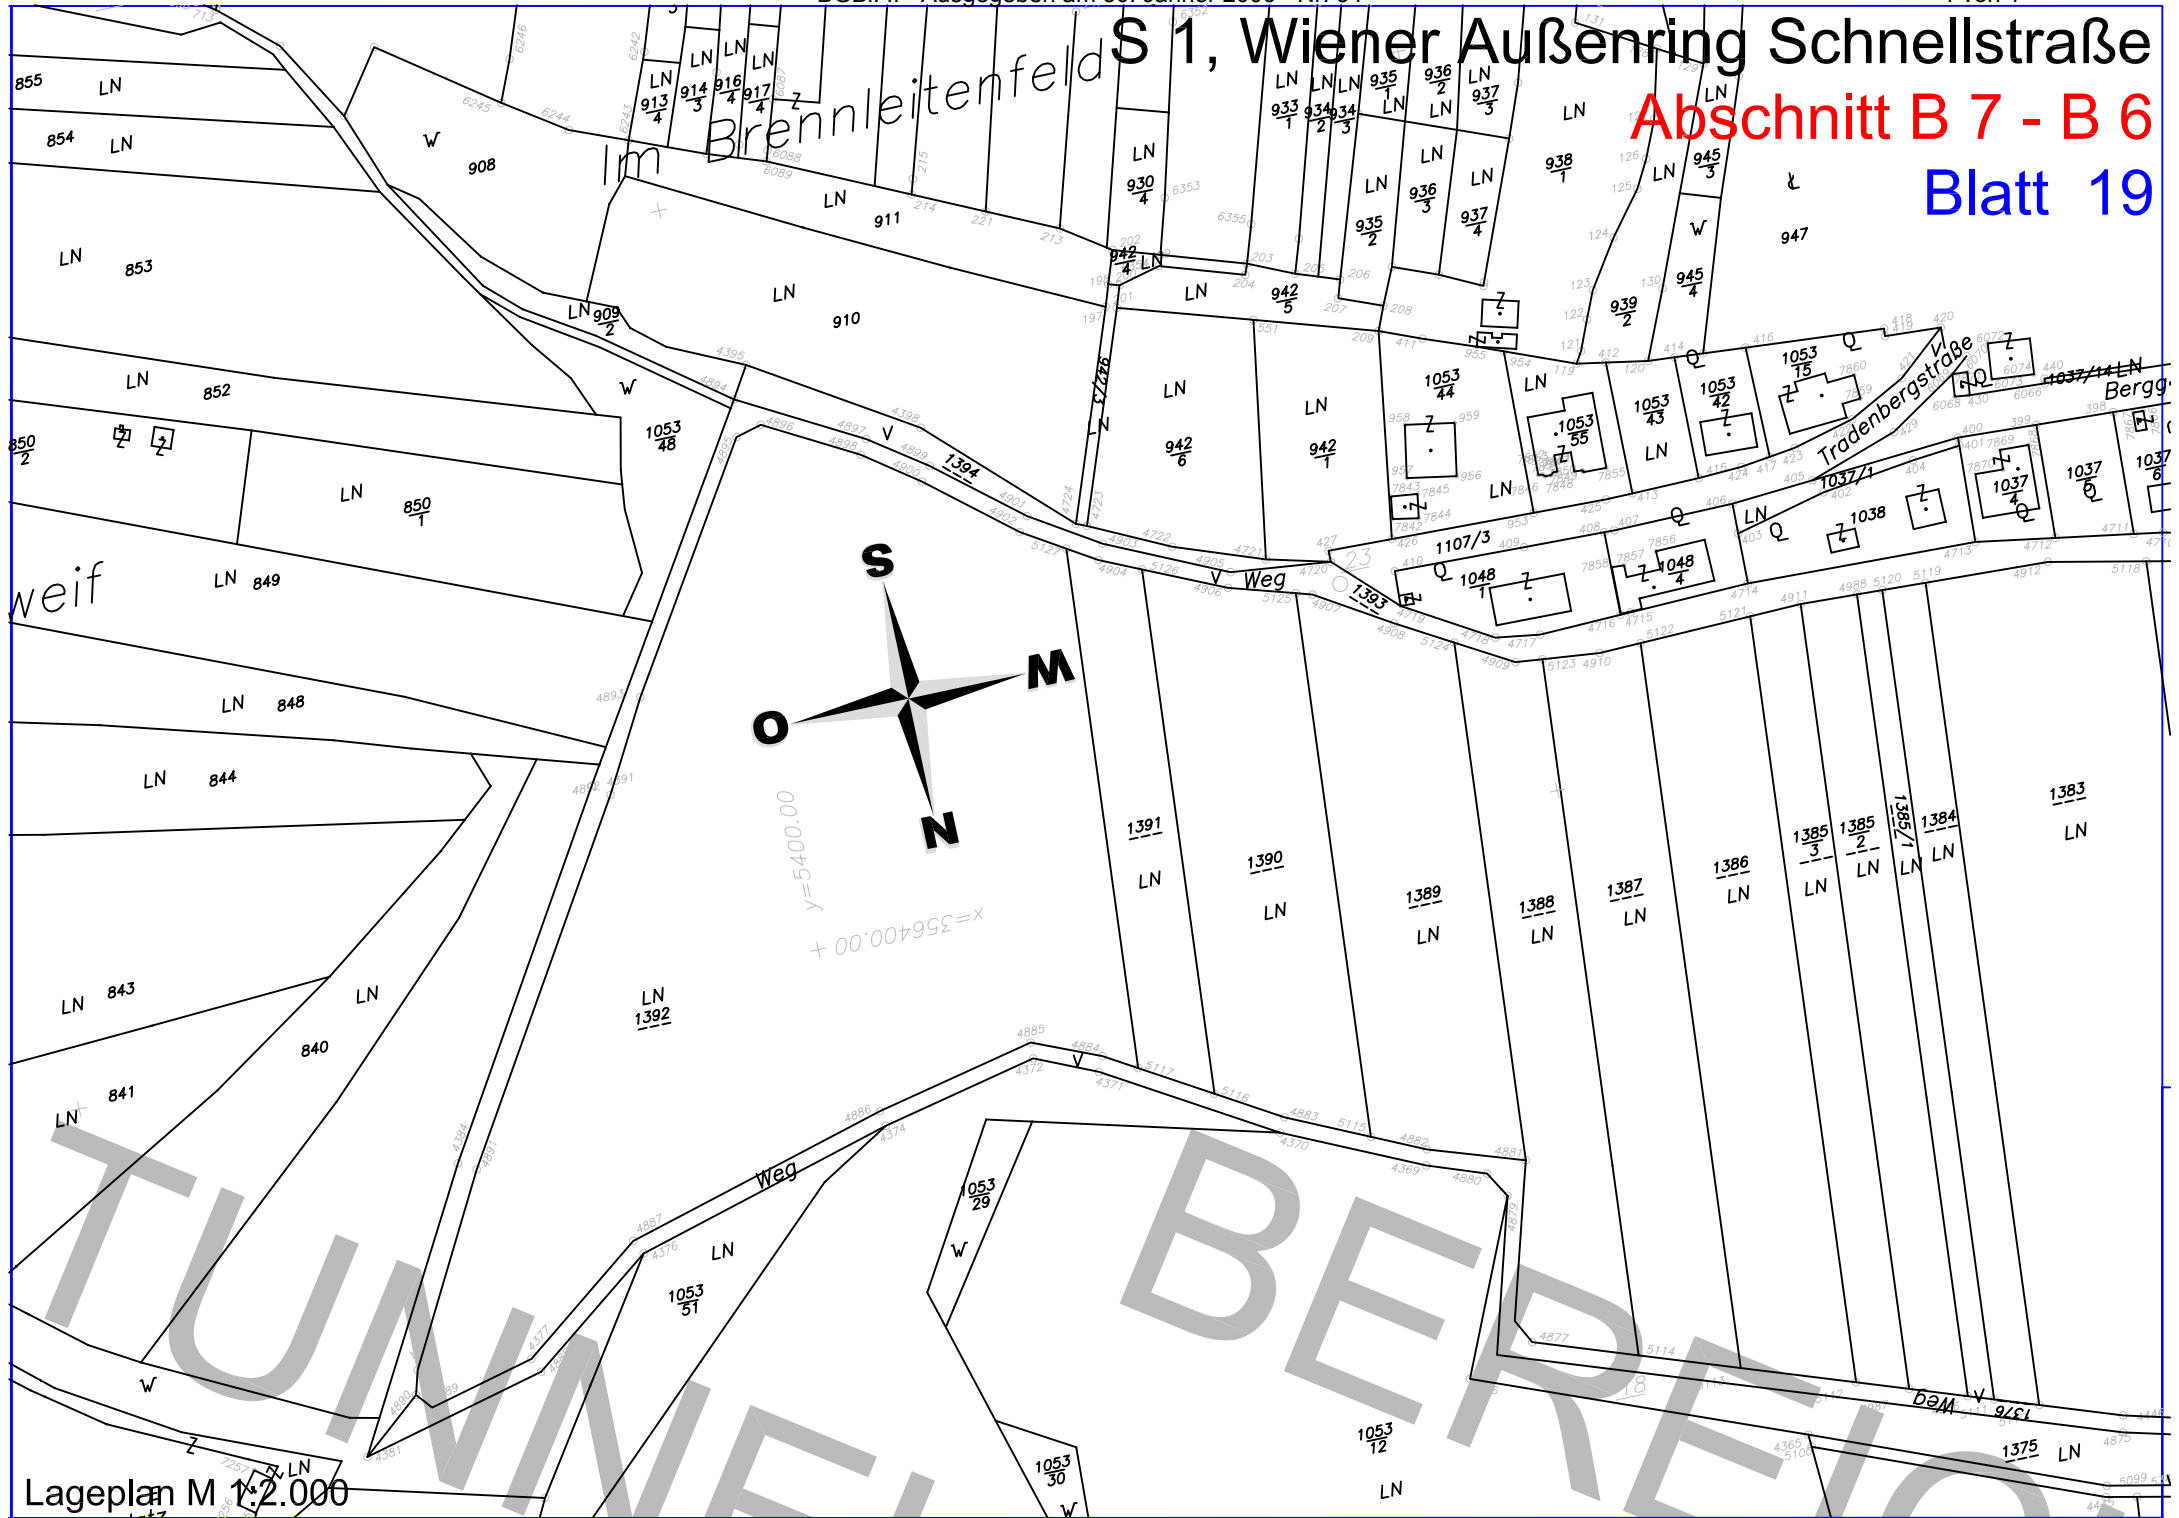

$$y=5400.00$$

$$x=356400.00 +$$